


Proposed new 50kph speed limit zone. Existing 60kph zone extended to Ennisnag

Proposed new Slip form kerb to junction


Existing Safety Barrier

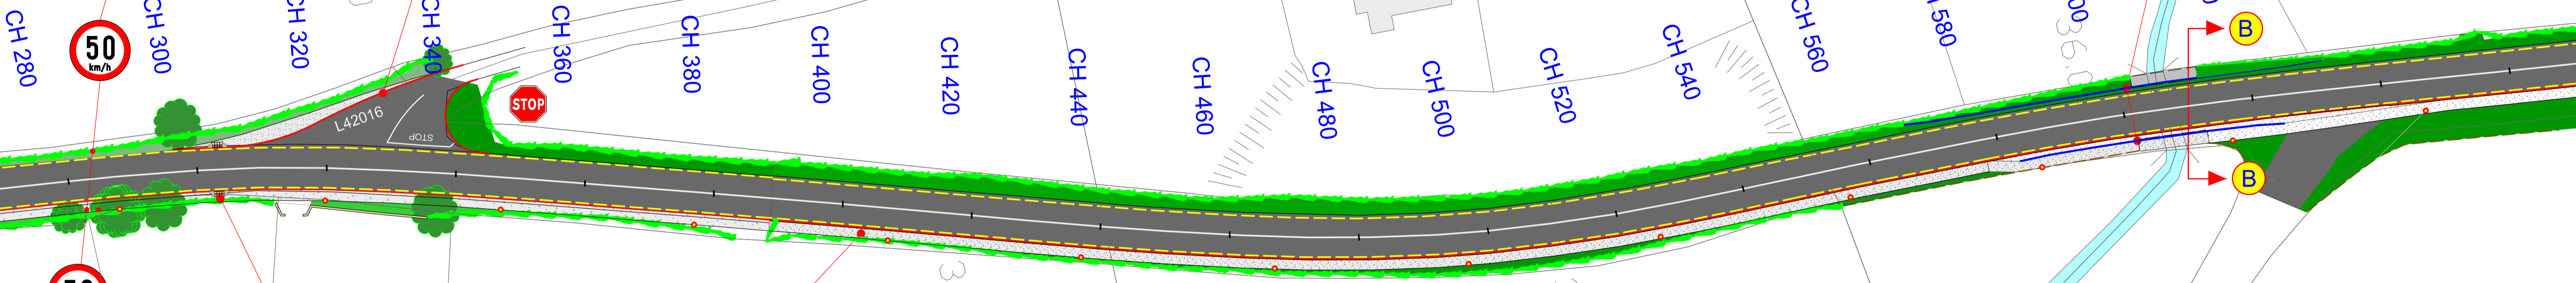


Courtesy Crossing Point

Proposed new footpath up to 1.8m wide

Proposed public lighting
Existing drainage gripes to be replaced with side entry gullies in new footpath

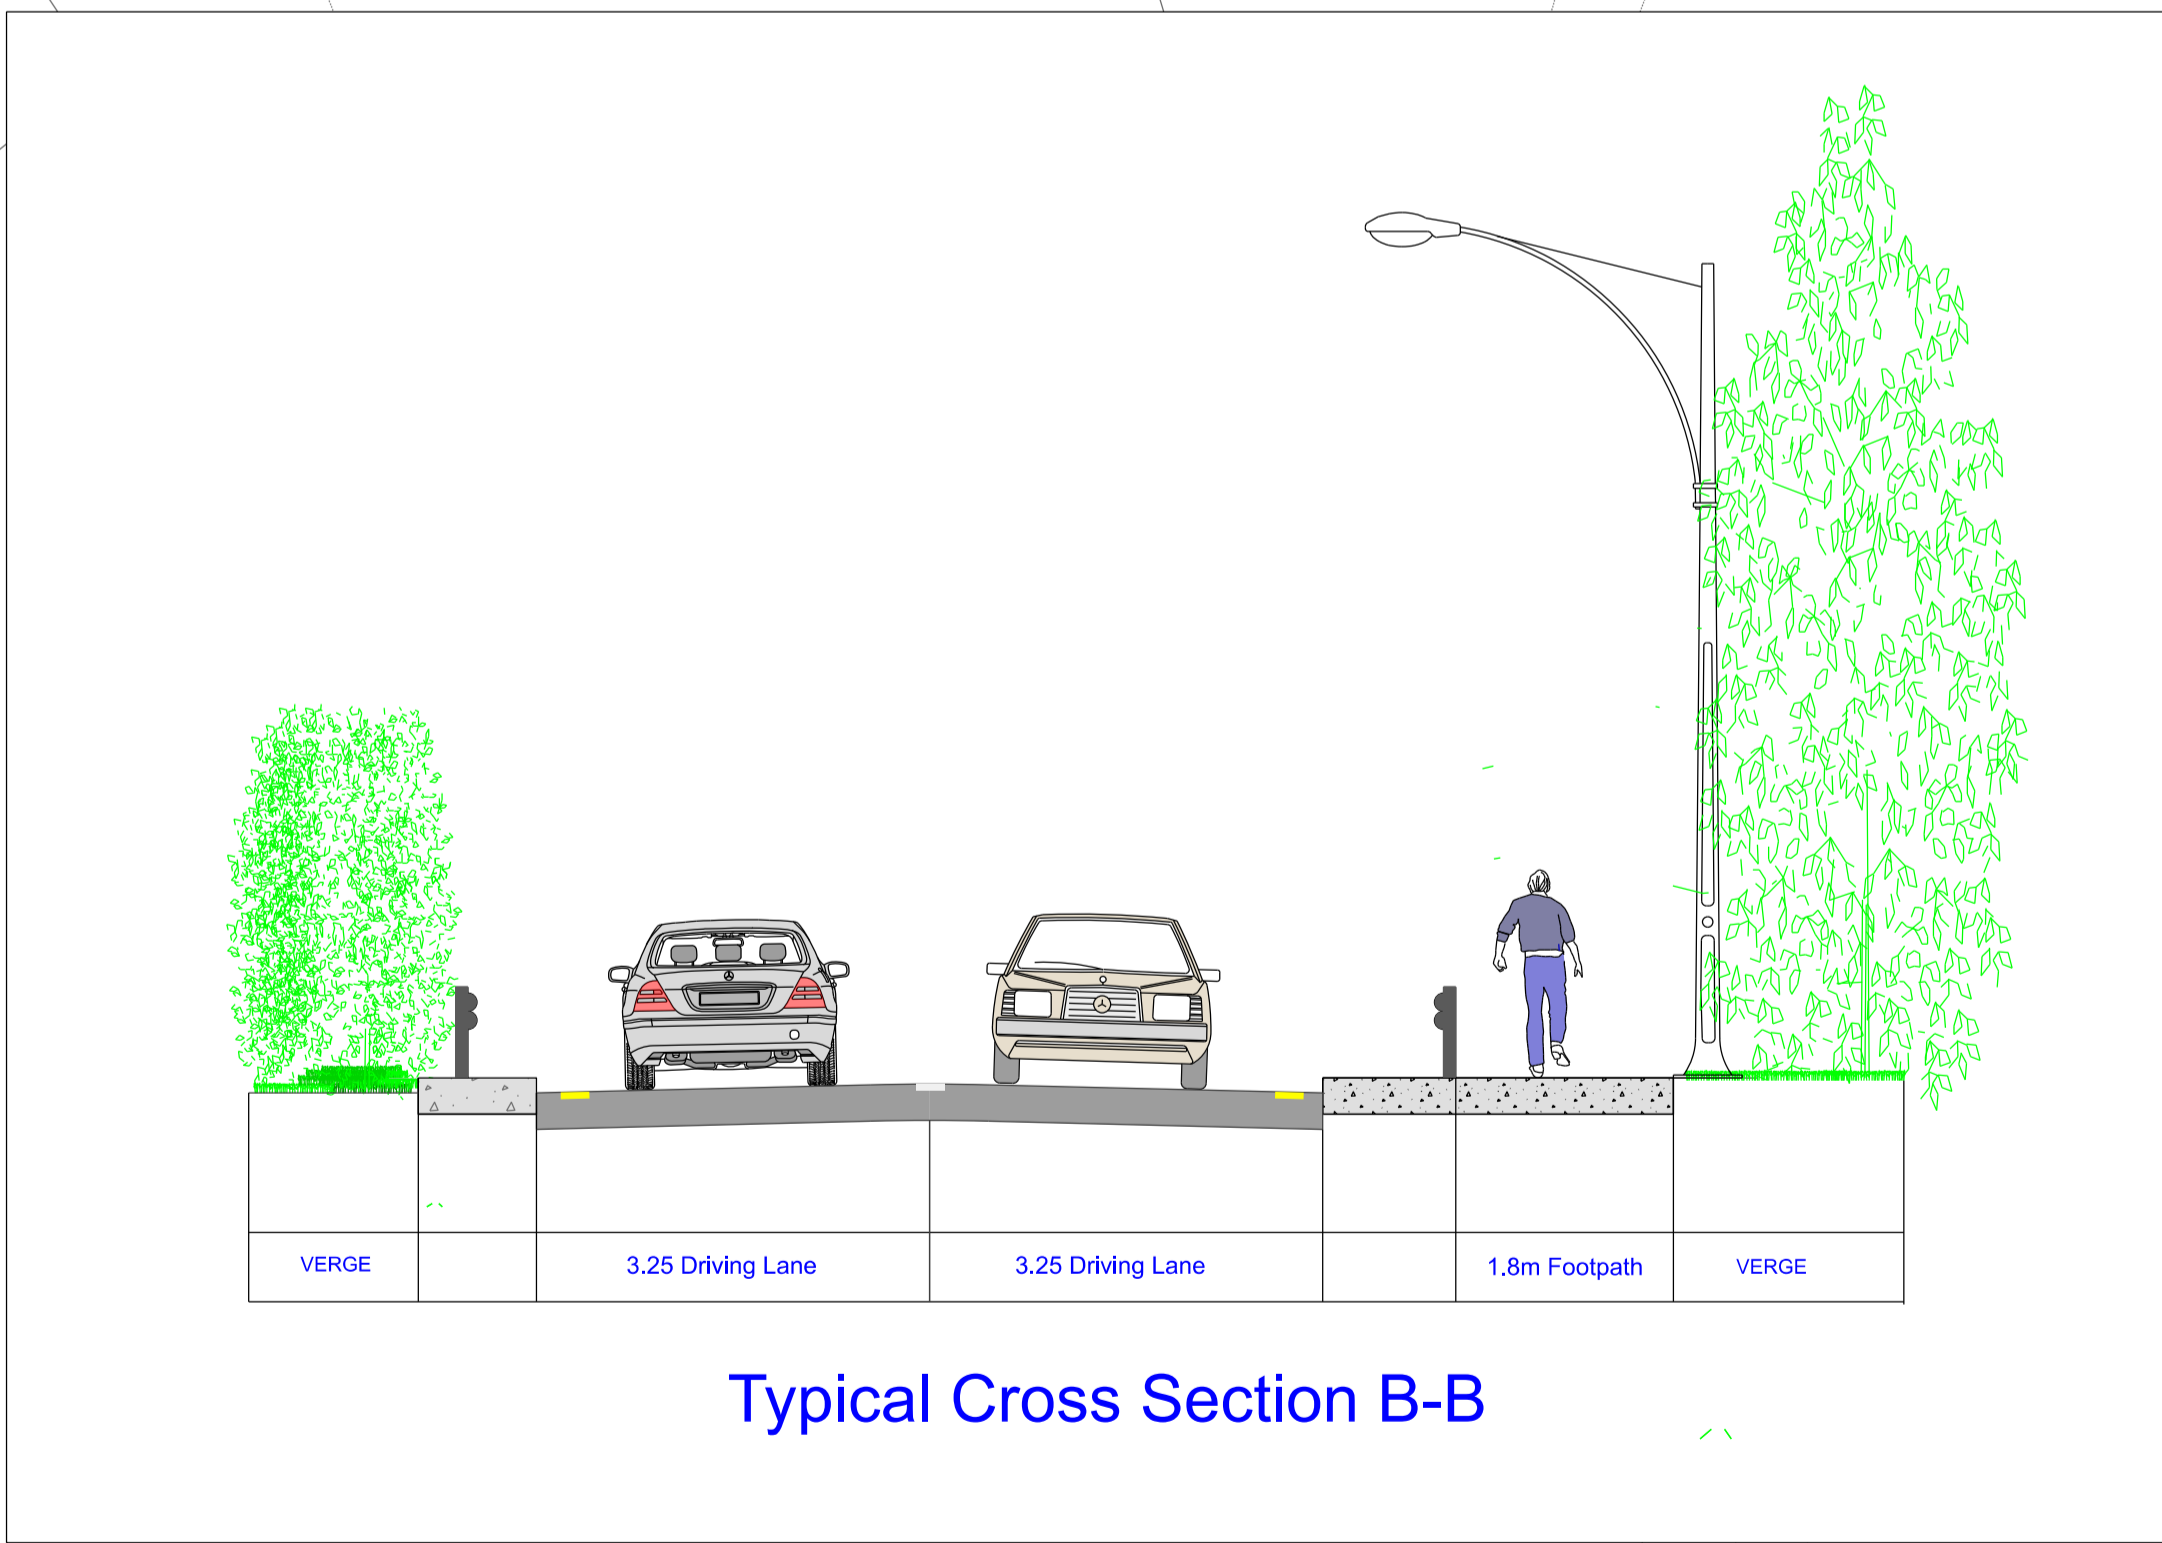

Typical Cross Section B-B

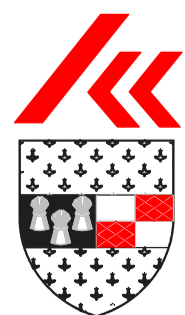

KILKENNY COUNTY COUNCIL
Comhairle Chontae Chill Chainnigh
ROAD DESIGN SECTION,
1 DEAN STREET
KILKENNY.

Rev	By	Date	Description

Project:	Stoneyford to Ennisnag Footpath Scheme		
Component:	Section 38		
Title:	Plan Layout Section 2		
Designed By:	HS	File Name:	Drawing No.
Drawn By:	HS	Scale:	NTS
Checked By:	DM	Date:	May 2021
			SE-S38-03